
12th

Baltimore AVE

11

EXISTING OPTICOM TO BE REMOVED

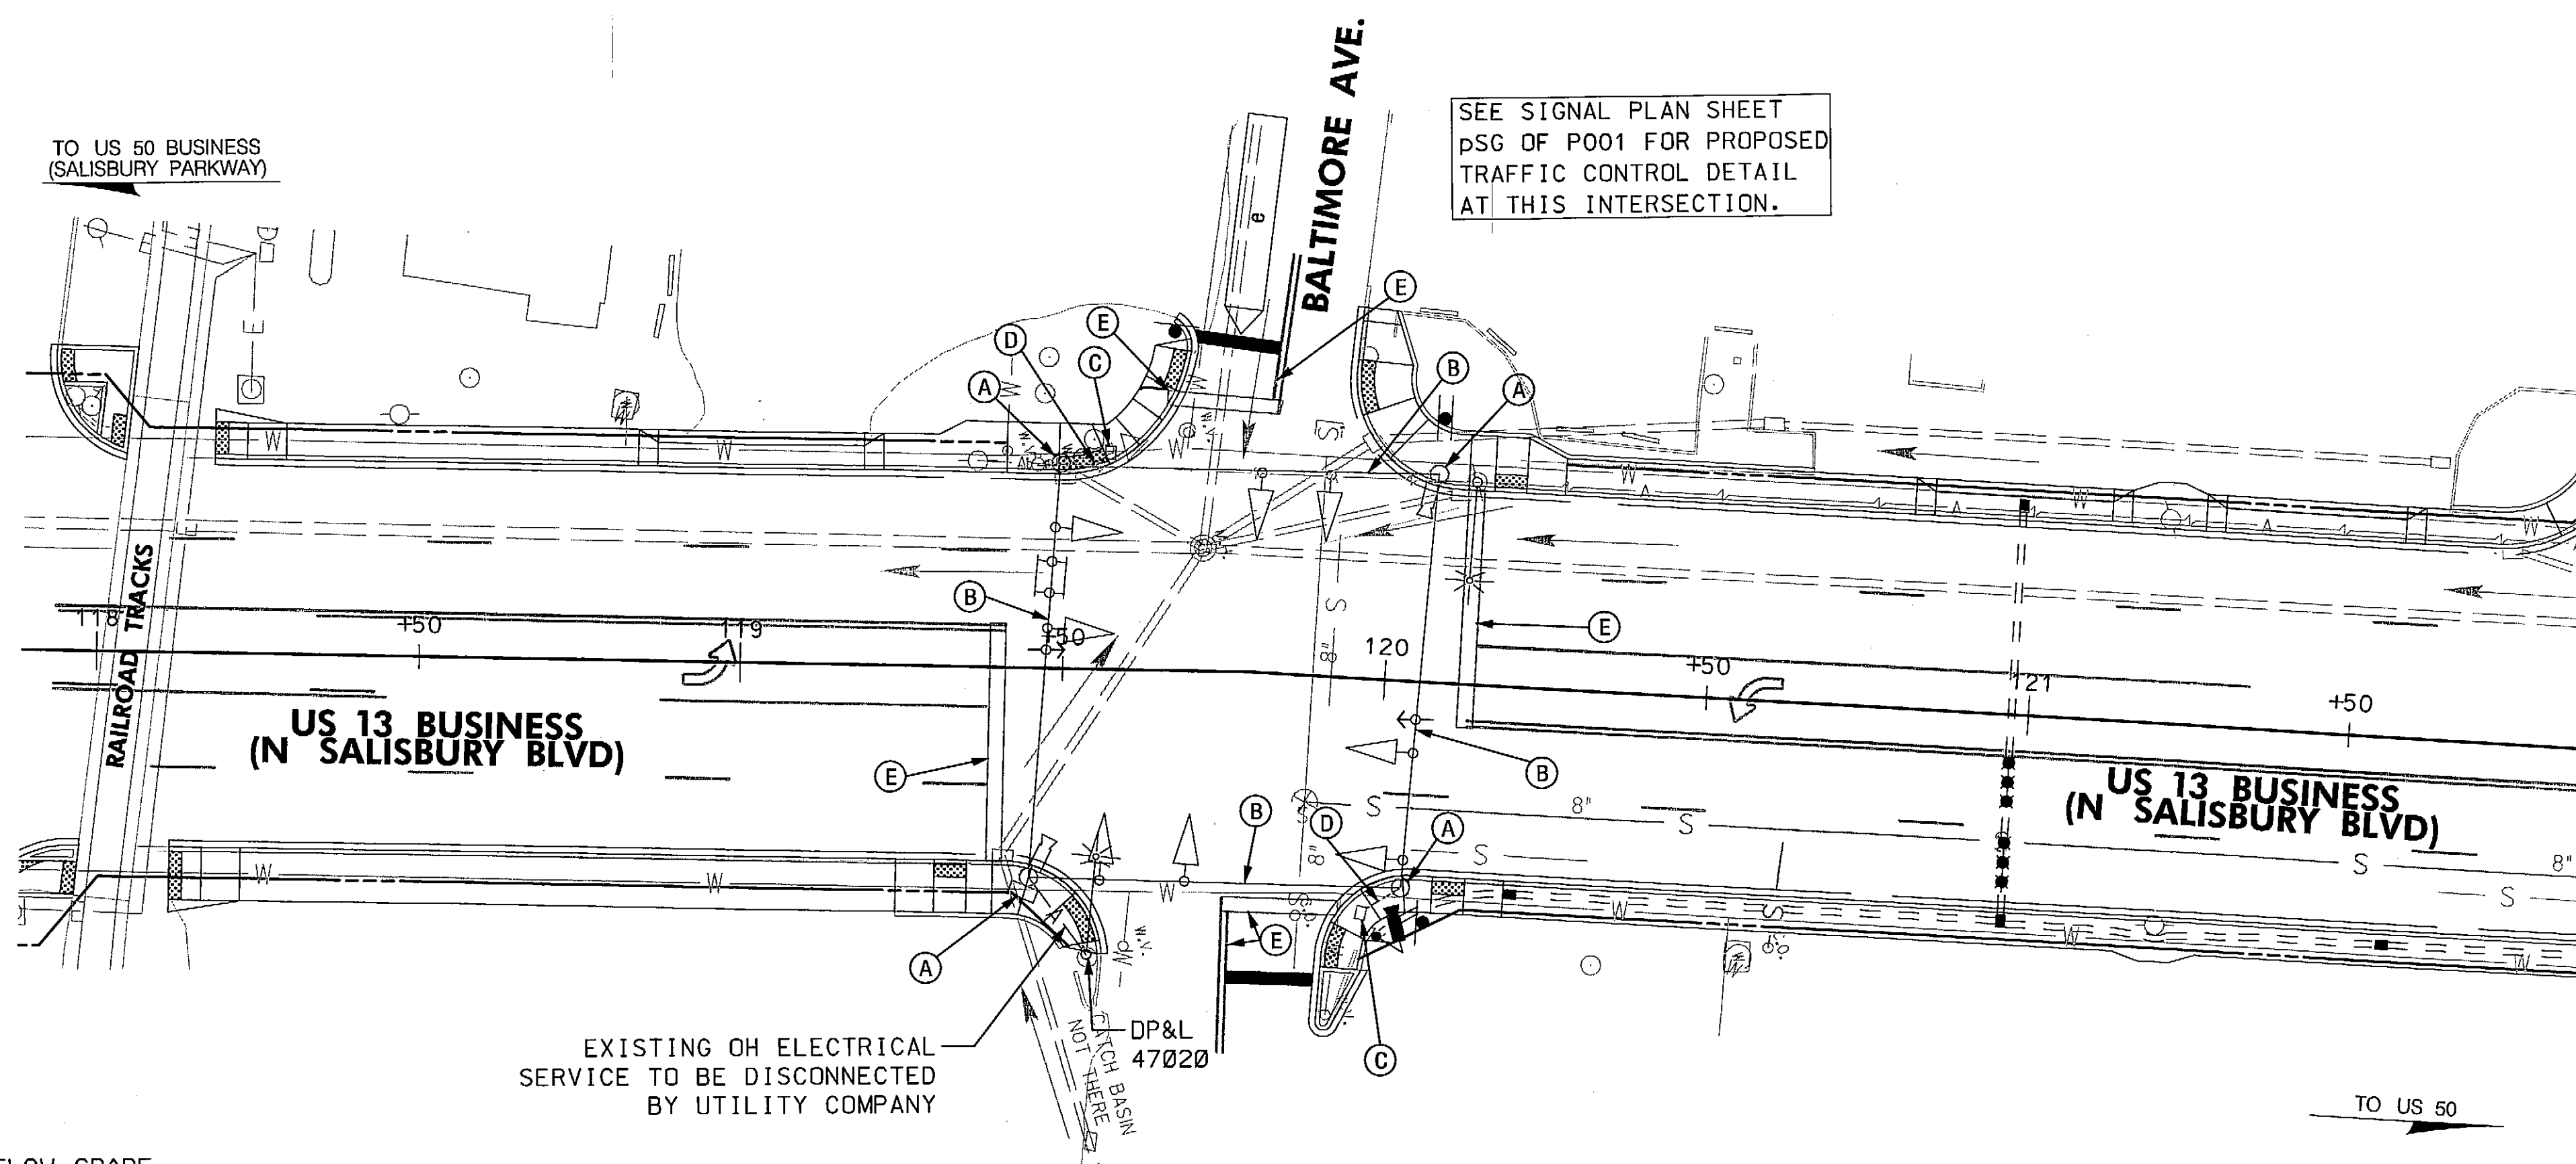

CONSTRUCTION DETAILS

- A. REMOVE EXISTING POLE AND FOUNDATION 12 IN. BELOW GRADE AND BACKFILL.
- B. REMOVE EXISTING SPAN WIRE AND ALL ASSOCIATED EQUIPMENT.
- C. REMOVE EXISTING HANDHOLE AND BACKFILL.
- D. CAP AND ABANDON EXISTING CONDUIT.
- E. REMOVE EXISTING PAVEMENT MARKING.

1. SHA FORCES SHALL REMOVE THE CONTROLLER AND ALL AUXILIARY EQUIPMENT FROM THE CONTROLLER CABINET.
2. THE CABINET AND ALL OTHER MATERIALS TO BE REMOVED BY THE CONTRACTOR SHALL BECOME THE PROPERTY OF THE CONTRACTOR.
3. THE CONTRACTOR SHALL CONTACT CHOPTANK ELECTRIC CO-OP TO SCHEDULE A FIELD DISCONNECTION OF EXISTING ELECTRICAL SERVICE EQUIPMENT PRIOR TO THE REMOVAL OF EXISTING SIGNAL.
4. THE CONTRACTOR SHALL REMOVE EXISTING STOP LINES AND CROSSWALK PAVEMENT MARKINGS AT THIS INTERSECTION AS NOTED ON THE PLAN, IN ADDITION TO THE REMOVAL OF SIGNAL EQUIPMENT.

EXISTING
PROPOSED

SD	SD	STORM DRAIN
G	G	GAS MAIN
W	W	WATER MAIN
S	S	SEWER MAIN
E	E	ELECTRIC CABLES
A	A	AERIAL CABLES
T	T	TELEPHONE CABLES
F	F	FIBER-OPTIC

ITEM NO.	DESCRIPTION
800000	REMOVE AND DISPOSE OF EXISTING SIGNAL EQUIPMENT

UNITS	QUANTITY
LS	1

STATE OF MARYLAND
DEPARTMENT OF TRANSPORTATION
STATE HIGHWAY ADMINISTRATION
OFFICE OF TRAFFIC & SAFETY
TRAFFIC ENGINEERING DESIGN DIVISION
13 BUSINESS (N. SALISBURY BOULEVARD)
AT BALTIMORE AVENUE
SALISBURY, MARYLAND

SCALE 1" = 20' DATE 02/04/84 CONTRACT NO. W-633-502-185

DESIGNED BY THOMAS ZAYDEL COUNTY WICOMICO
DRAWN BY THOMAS ZAYDEL LOGMILE 22B01305.93
CHECKED BY DENNIS DODA JR. T.I.M.S. NO. G895
F.A.P. NO. TOD NO.

TS NO. 1944C	DRAWING NO. pSG OF P002	SHEET NO. OF
--------------	--------------------------------	--------------

APPROVALS	
TEAM LEADER	
ASST. DIV. CHIEF	
DIVISION CHIEF	
DEPT. SUPERVISOR	

REVISIONS				
© SHA NO. W13285274			09/2011	
REMOVE TRAFFIC SIGNAL TIMS NO GRPS				
SWA	10	10	10	10
B SHA NO. W1516A21			03-08-00	
REMOVE PRESENCE DETECTION AND INSTALL VEHICLE DETECTION				
SWA				
A REPLACE DET. AND INSTALL SERVICE				
RFL	SR	DZ	EP	TH

PLOTTED: Tuesday, September 07, 2010 AT 06:37 PM
FILE: R:\2008\73 SHA BCS 2008-05A TEDD DESIGN STV JV \$5M\Task 43 US 13B Balto to Olive\Draw\Signal\pSG-P001_US13_Balt Ave.dgn

BY: Sdu -



SABRA, WANG & ASSOCIATES, INC.
1504 JOH AVENUE
SUITE 160
BALTIMORE, MD 21227
WWW.SABRA-WANG.COM